

Architectural floor plan of a building complex. The plan shows various rooms and their areas, with dimensions and elevations. The existing structure is highlighted in yellow, and the new construction is in grey.

Rooms and Areas:

- GIARDINO** 1.141 MQ
- GIARDINO**
- SALA 01** H 286 pav. mq 84.59 RAI 1-6.61
- BAGNO 02** H 286 pav. mq 14.41
- CORTILE** 238 MQ
- BIBLIOTECA** H 288 pav. mq 43.16
- DISIMPEGNO** pav. mq 51.95
- SALA 02** H 301 pav. mq 45.80
- CUCINA** H 300 pav. mq 26.73
- BAGNO 01** H 301 pav. mq 10.12 ASP. PORZ.
- SEGRETARIA** H 301 pav. mq 26.48
- INGRESSO** H 301 pav. mq 25.43
- MAGAZZINO** H 301 pav. mq 25.73
- STUDIO 02** H pav. mq 11.11
- EX CAPPELLA** H pav. mq 18.45


Other Features:

- SCALE** pav. mq 15.63
- OPEN SPACE** H 288 pav. mq 101.72
- OPEN SPACE** H 301 pav. mq 51.10
- SCALE** pav. mq 15.63
- EX CAPPELLA** H pav. mq 18.45


Legend:



- P. TERRA CONFRONTO**
- DA DEMOLIRE**
- DA COSTRUIRE**

VIA LOVERINI NR 1

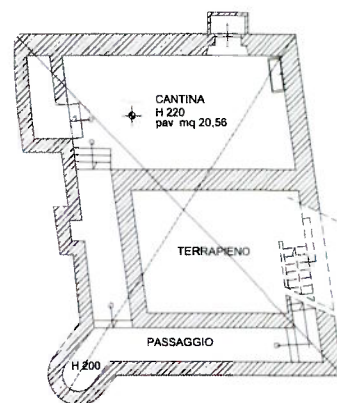

P. INTERRATO CONFRONTO
N.B. NON AGIBILE

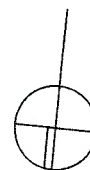

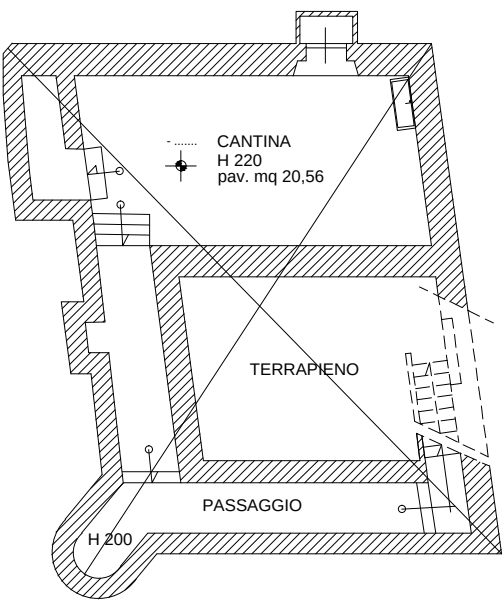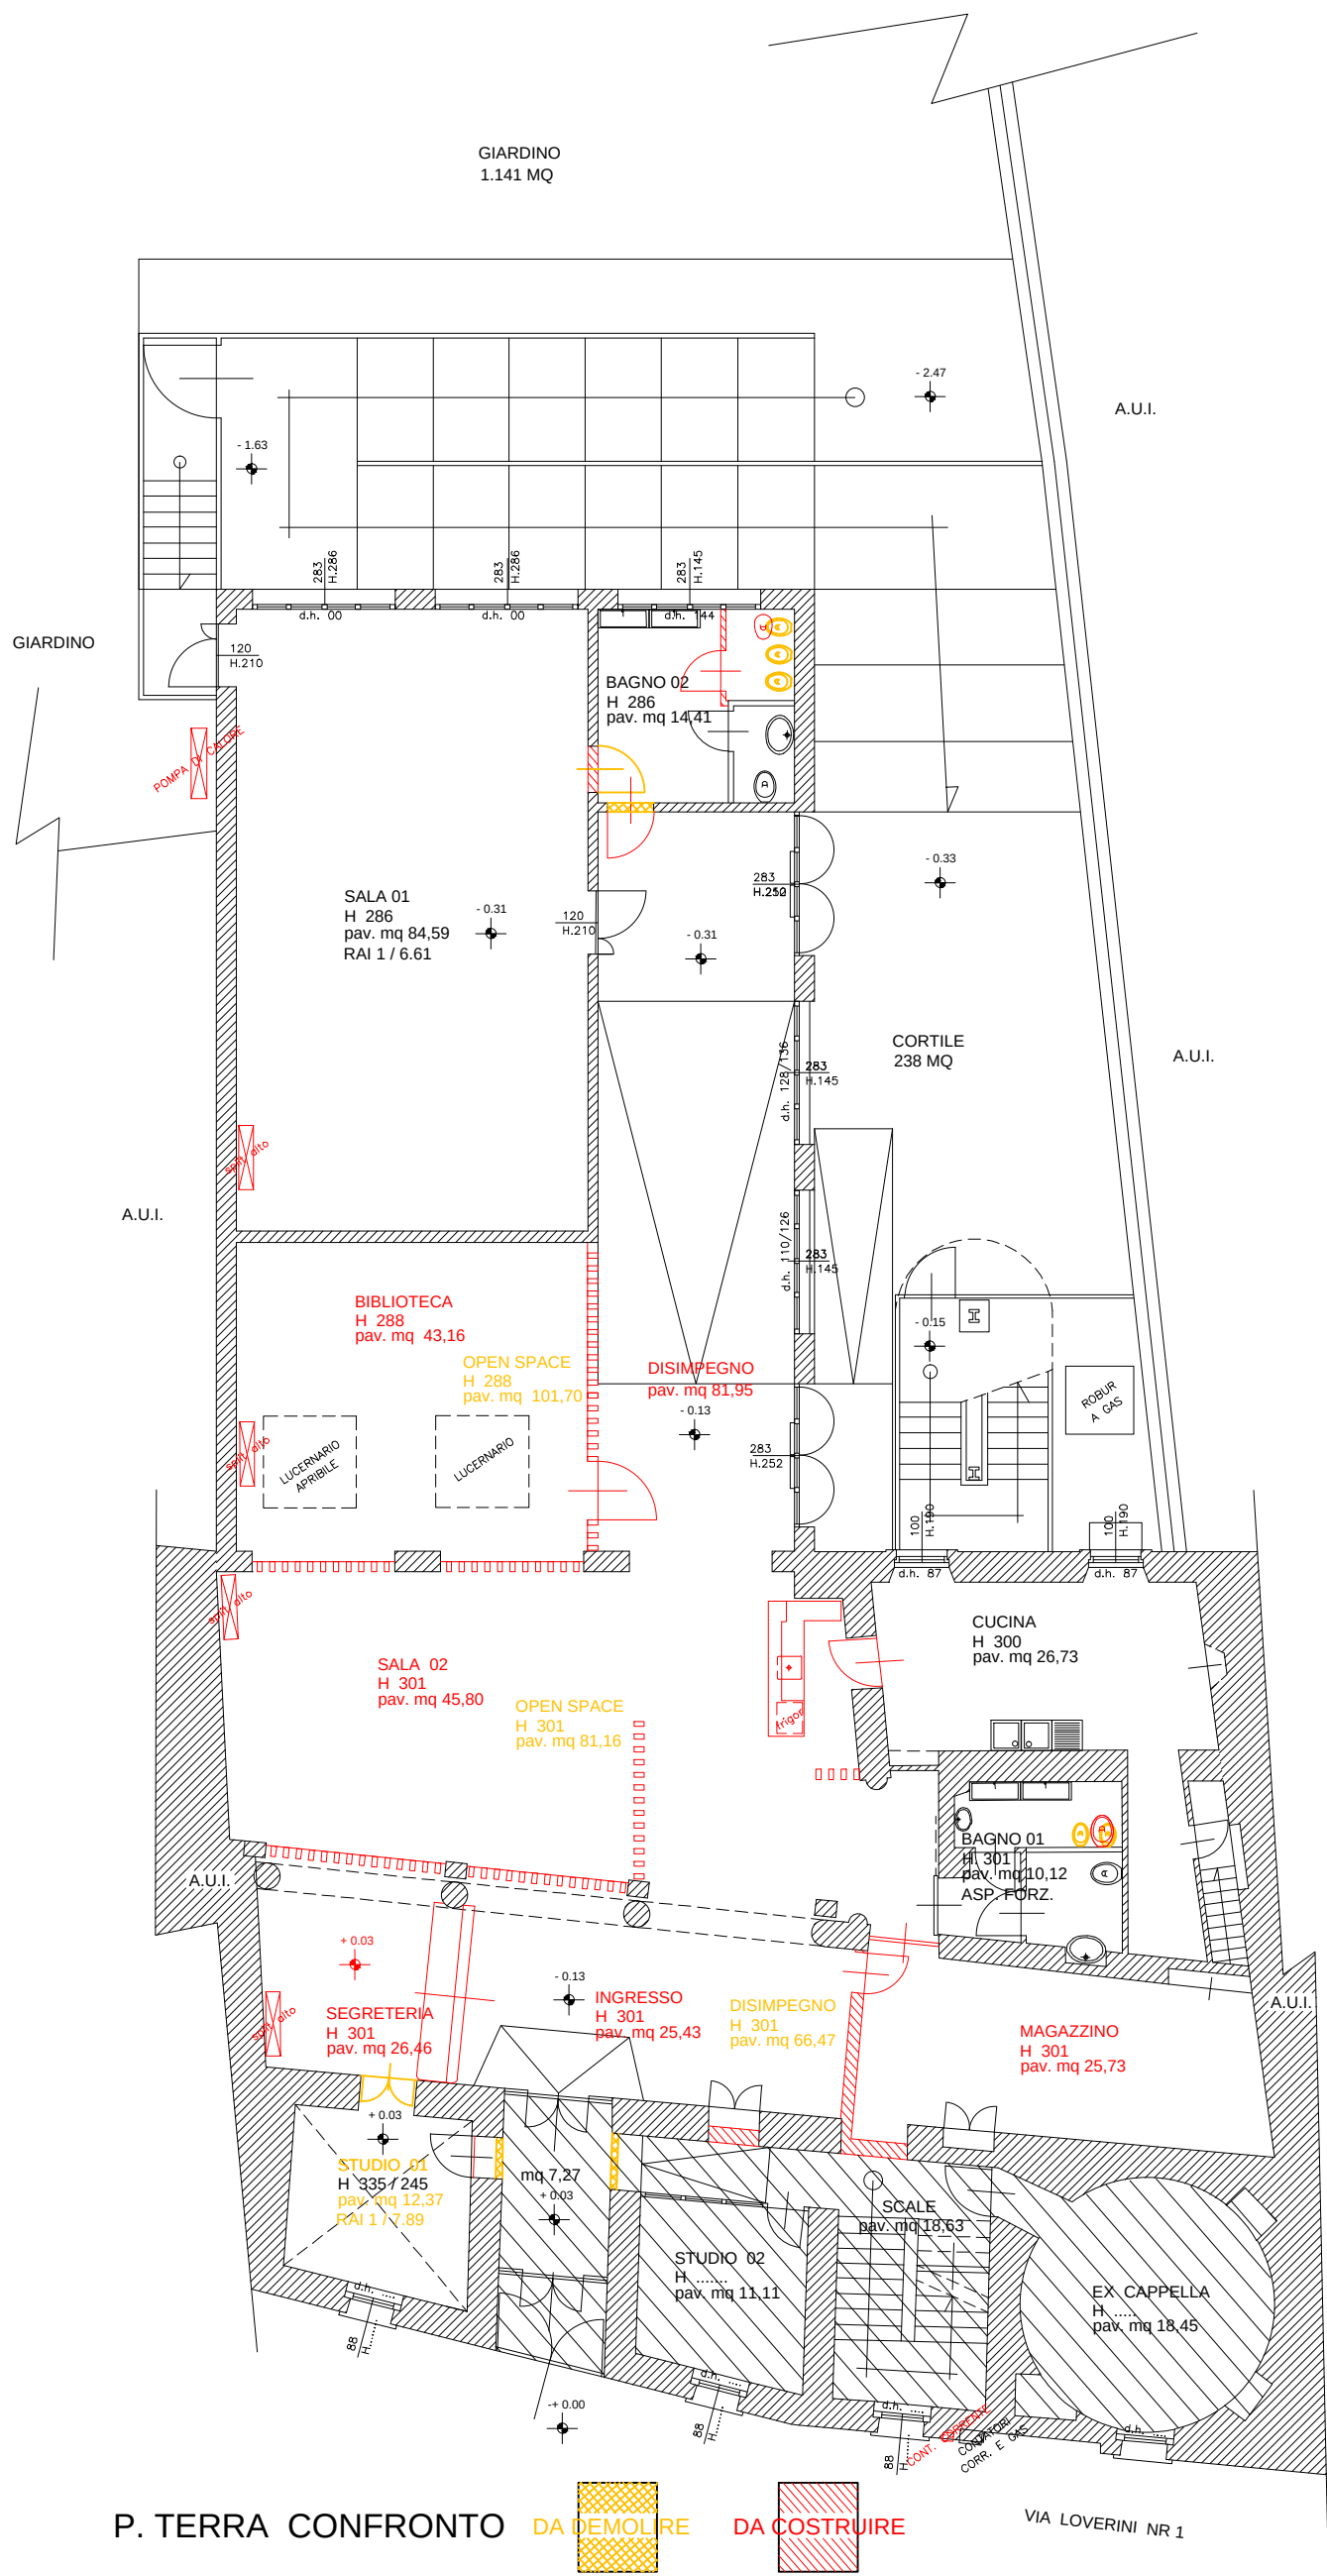

P. INTERRATO CONFRONTO
N.B. NON AGIBILE

